




REVIVAL


BUILDING B

2 STOREYS, 28,000 SF


SUITE SIZES FROM 1,500 – 7,000 SF

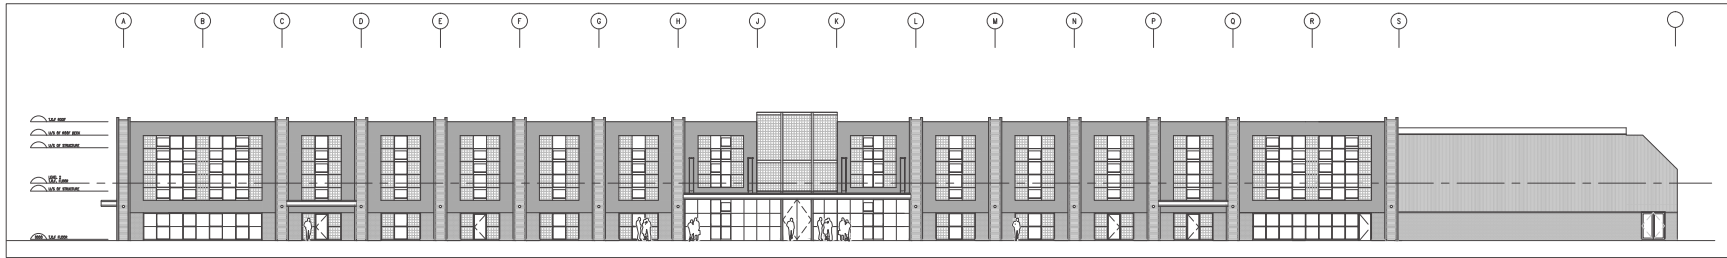

3 Building B Concept East Elevation
A201 SCALE: 1:200

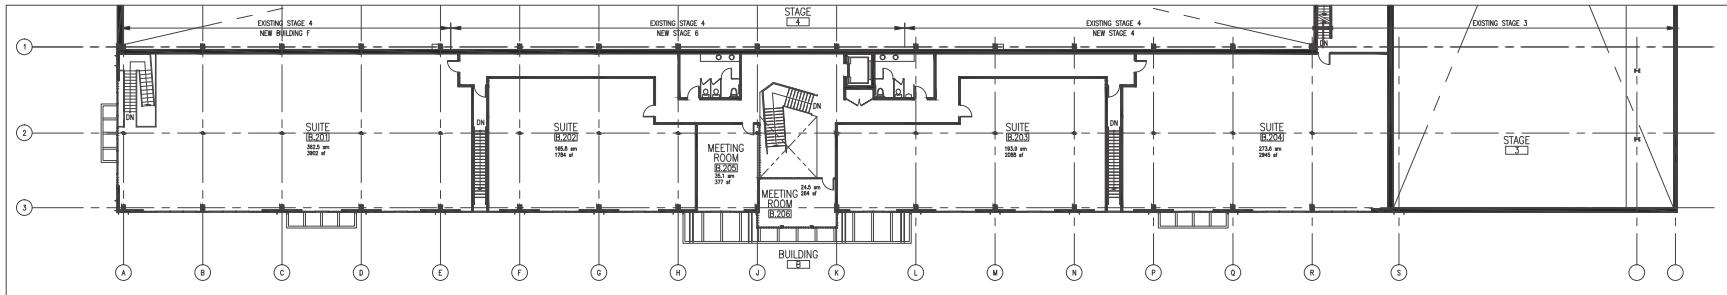

2 Building B Concept 2nd Floor Plan
A201 SCALE: 1:200

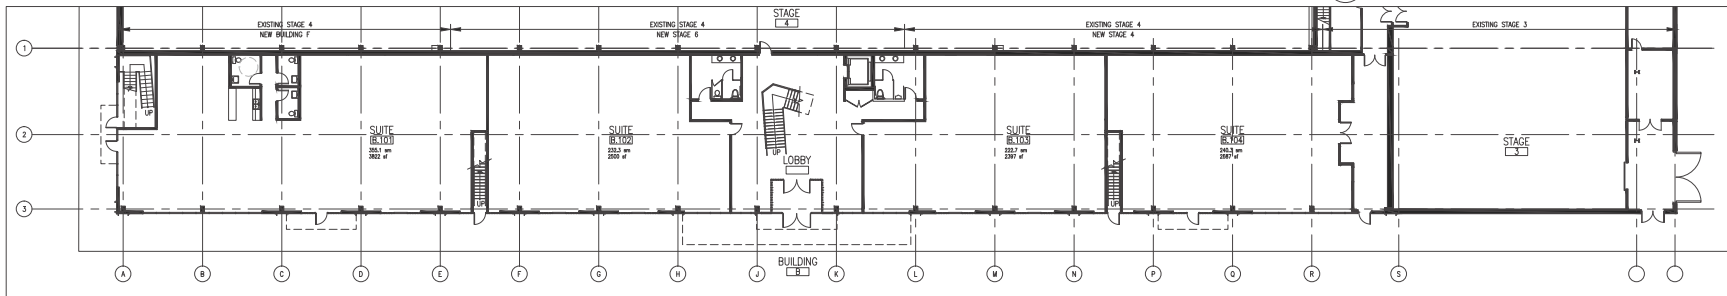

1 Building B Concept Ground Floor Plan
A201 SCALE: 1:200